

- 1. Metal studs
- 2. Substrate
- 3. Waterproofing membrane
- 4. Mineral wool type insulation (thickness per spec.)
- 5. Horizontal substructure aluminum extrusion
- 6. ALPHATON GEN.06-150 ® terra cotta panel
- 7. Spacer type "B"
- 7.1. Spacer type "C"
- 8. Terra cotta fastening aluminum clip
- 9. Different finish

Version-8

SYSTEM:
ALPHATON

Gen. 06

DETAIL No.

8

OPTION.

a

**TERMINATION DETAIL
AGAINST A WALL**


Note: This is conceptual detail; project specific details must be reviewed with Shildan



Shildan, Inc.

2047 Briggs Road
Mount Laurel, NJ 08054
T: (215) 525-4510
F: (215) 525-4511

©2008 by Shildan, Inc.

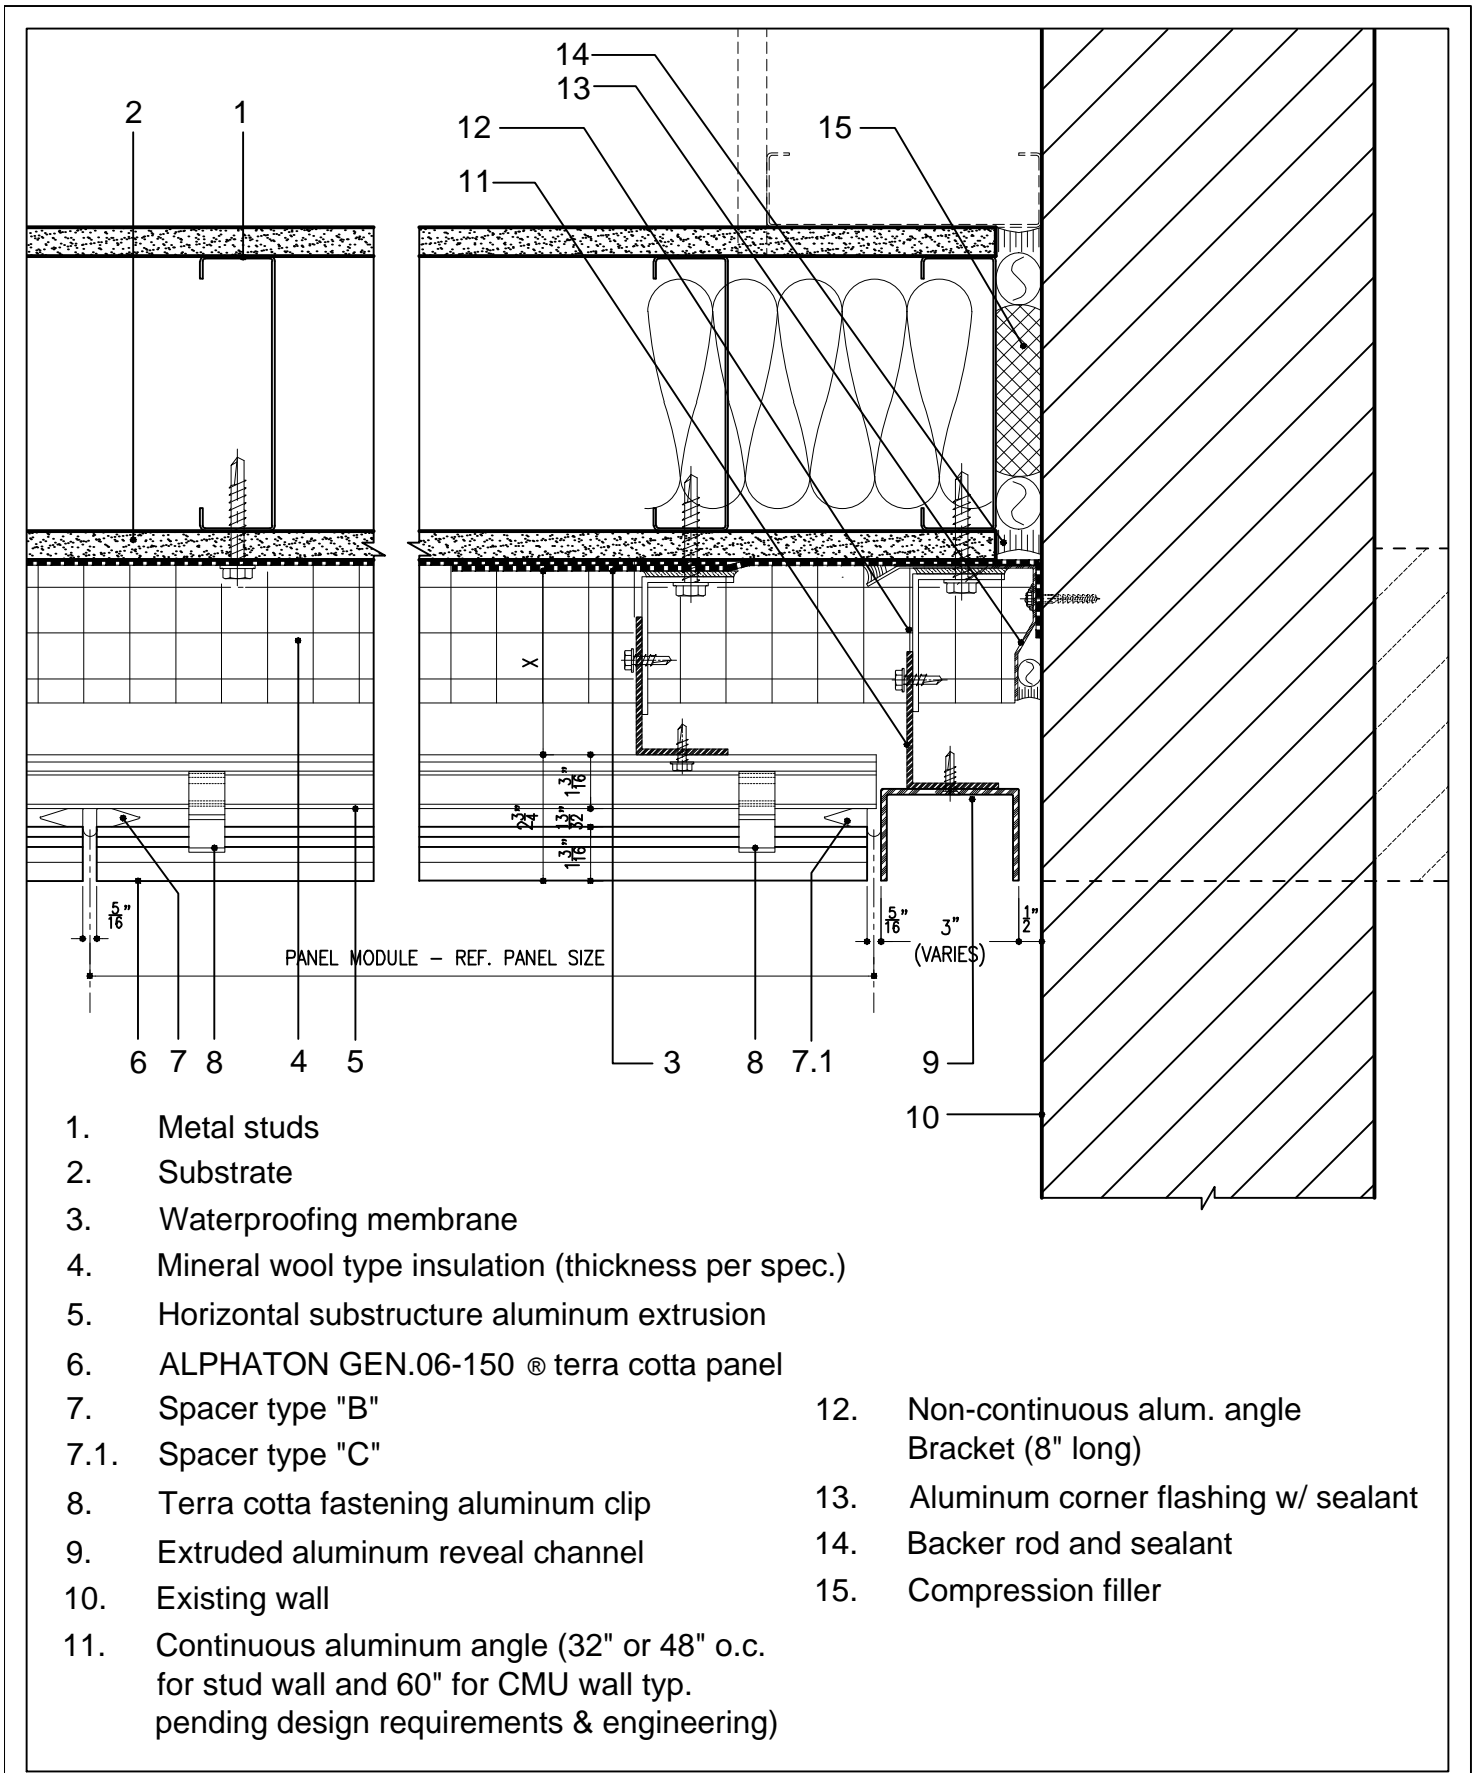

Version-8

SYSTEM:
ALPHATON

Gen. 06

DETAIL No.

8

OPTION.

b

TERMINATION DETAIL AGAINST A
WALL W/ REVEAL

Note: This is conceptual detail; project specific details must be reviewed with Shildan



Shildan, Inc.

2047 Briggs Road
Mount Laurel, NJ 08054
T: (215) 525-4510
F: (215) 525-4511

©2008 by Shildan, Inc.