

- 1. Metal studs
- 2. Substrate
- 3. Moisture barrier
- 4. Mineral wool type insulation (thickness per spec.)
- 5. Aluminum horizontal Z-girts (or double L angles)
- 6. ALPHATON® terra cotta panel
- 7. Vertical support aluminum extrusion / M2-MP
- 7.1. Vertical support aluminum extrusion / M2-EP
- 8. Terra cotta panel aluminum clip
- 9. Different finish

Version-4.0

SYSTEM: ALPHATON	DETAIL No.	OPTION.
M2	8	a

TERMINATION DETAIL AGAINST A WALL


Note: This is conceptual detail; project specific details must be reviewed with Shildan



Shildan, Inc.

2047 Briggs Road
Mount Laurel, NJ 08054
T: (215) 525-4510
F: (215) 525-4511

©2008 by Shildan, Inc.

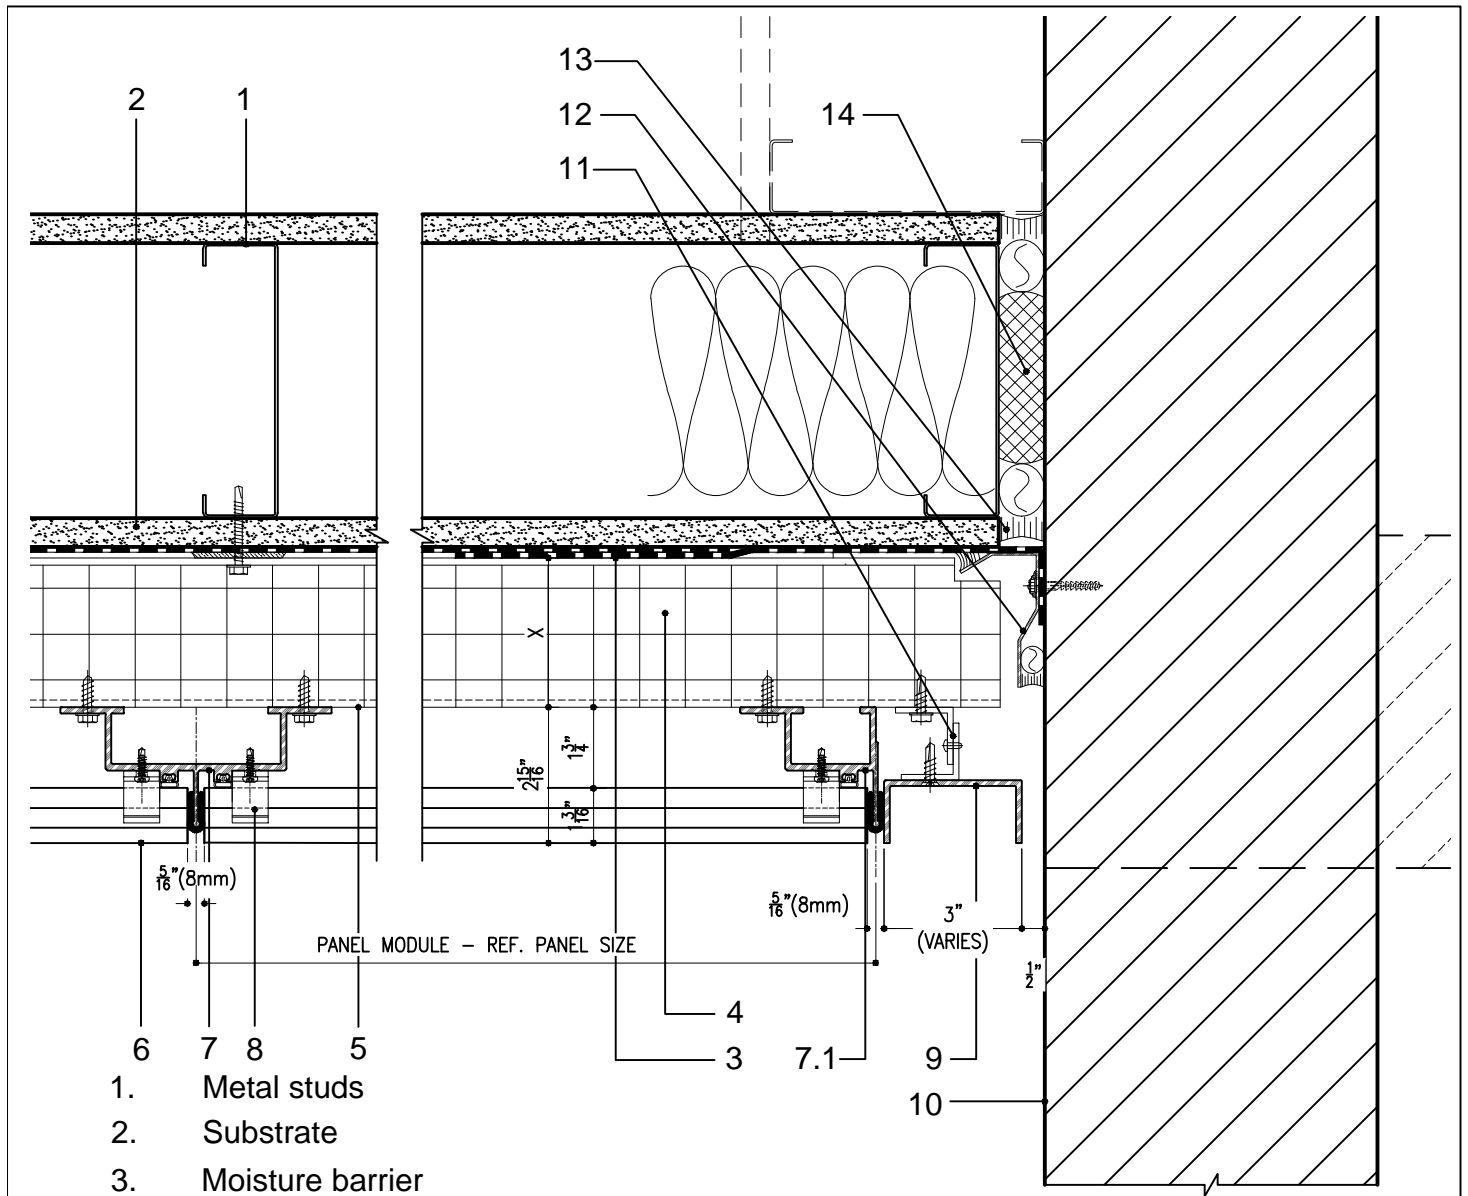

- 1. Metal studs
- 2. Substrate
- 3. Moisture barrier
- 4. Mineral wool type insulation (thickness per spec.)
- 5. Aluminum horizontal Z-girts (or double L angles)
- 6. ALPHATON® terra cotta panel
- 7. Vertical support aluminum extrusion / M2-MP
- 7.1. Vertical support aluminum extrusion / M2-EP
- 8. Terra cotta panel aluminum clip
- 9. Extruded aluminum reveal channel
- 10. Existing wall
- 11. Aluminum clip angles (non- cont.)
- 12. Aluminum corner flashing w/ sealant
- 13. Backer rod and sealant
- 14. Compression filler

Version-4.0

SYSTEM: ALPHATON	DETAIL No.	OPTION.
M2	8	b

TERMINATION DETAIL AGAINST A WALL W/ REVEAL

Note: This is conceptual detail; project specific details must be reviewed with Shildan



Shildan, Inc.

2047 Briggs Road
Mount Laurel, NJ 08054
T: (215) 525-4510
F: (215) 525-4511

©2008 by Shildan, Inc.