

1. Metal stud
2. Substrate
3. Moisture barrier
4. Mineral wool type insulation (thickness per spec.)
5. Aluminum horizontal Z-girts (or double L angles)
6. ALPHATON® terra cotta panel
7. Vertical support aluminum extrusion
8. Terra cotta panel middle aluminum clip
- 8.1. Terra cotta panel bottom aluminum clip
9. Formed aluminum window head flashing
10. Double backer rod & sealant
11. Blocking

Version-4.0

SYSTEM: ALPHATON	DETAIL No.	OPTION.
M2	13	a

HEAD DETAIL WITH FLASHING


Note: This is conceptual detail; project specific details must be reviewed with Shildan



Shildan, Inc.

2047 Briggs Road
Mount Laurel, NJ 08054
T: (215) 525-4510
F: (215) 525-4511

©2008 by Shildan, Inc.

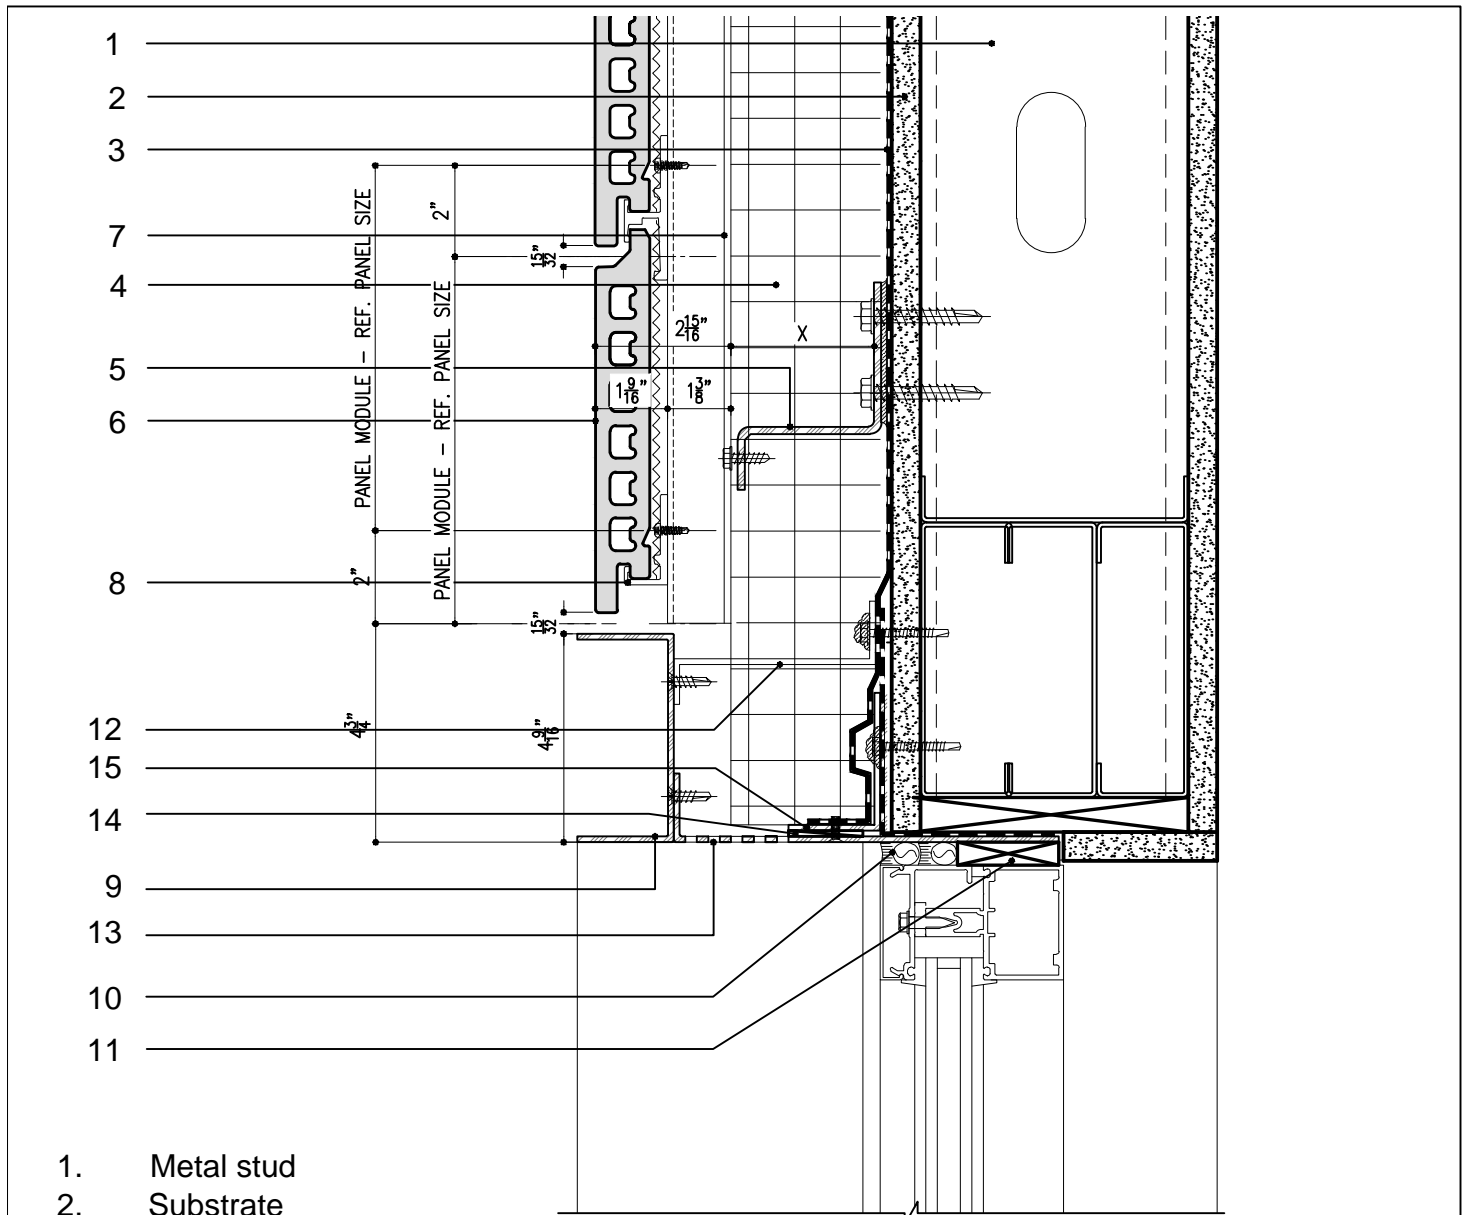

- 1. Metal stud
- 2. Substrate
- 3. Moisture barrier
- 4. Mineral wool type insulation (thickness per spec.)
- 5. Aluminum horizontal Z-girts (or double L angles)
- 6. ALPHATON® terra cotta panel
- 7. Vertical support aluminum extrusion
- 8. Terra cotta panel bottom aluminum clip
- 9. Extruded aluminum reveal channel
- 10. Double backer rod & sealant
- 11. Blocking
- 12. Non- cont. formed aluminum support clip as required
- 13. Perforated aluminum bottom closure plate
- 14. Nylon slip pad
- 15. Cont. aluminum clip angle

Version-4.0

SYSTEM:	DETAIL No.	OPTION.
ALPHATON	M213	b

HEAD DETAIL WITH REVEAL

Note: This is conceptual detail; project specific details must be reviewed with Shildan



Shildan, Inc.
 2047 Briggs Road
 Mount Laurel, NJ 08054
 T: (215) 525-4510
 F: (215) 525-4511
 ©2008 by Shildan, Inc.