


LAMELLE TYPE 2 (BLENDE 2)  
250mmX40mm

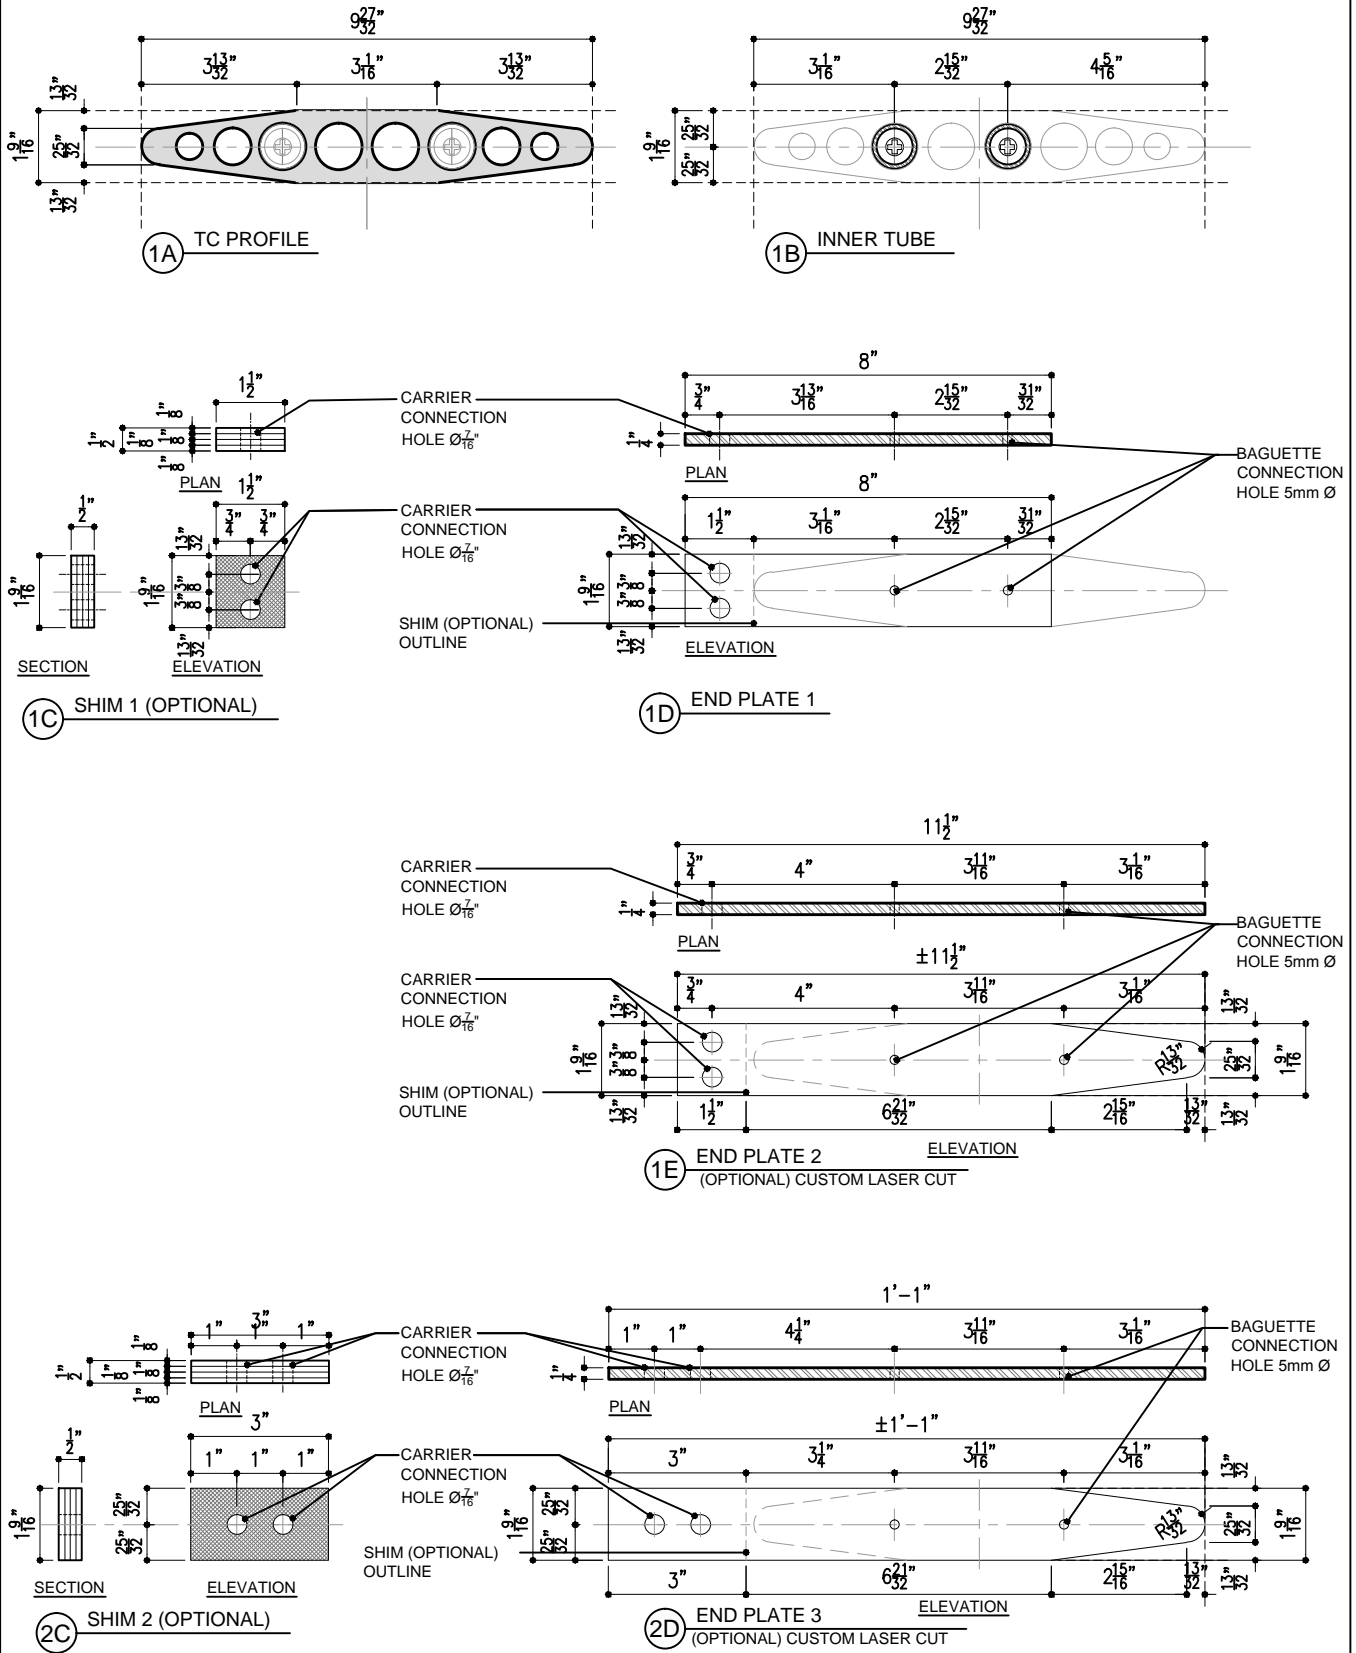

\*CUSTOM SIZES AND SHAPES ARE AVAILABLE \*\* TC=TERRA COTTA  
 \*\*\* ALL HOLE AND PLATE THICKNESSES ARE SUBJECT TO ENGINEERING APPROVAL

Version-5

SYSTEM:	DETAIL No.	OPTION.
Baguette	0	e

STANDARD LAMELLE TILE  
 MODULE & SYSTEM  
 COMPONENTS

Note: This is conceptual detail; project specific details must be reviewed with Shildan

**Shildan, Inc.**  
 2047 Briggs Road  
 Mount Laurel, NJ 08054  
 T: (215) 525-4510  
 F: (215) 525-4511  
 ©2008 by Shildan, Inc.